




1:100 Fasade Øst

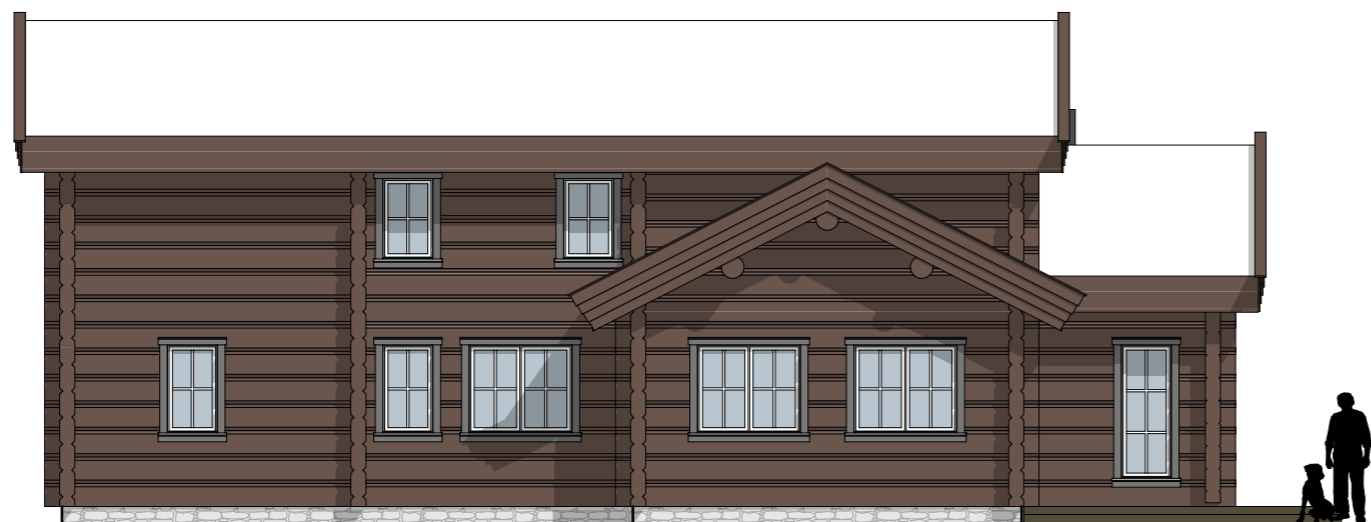


1:100 Fasade Nord

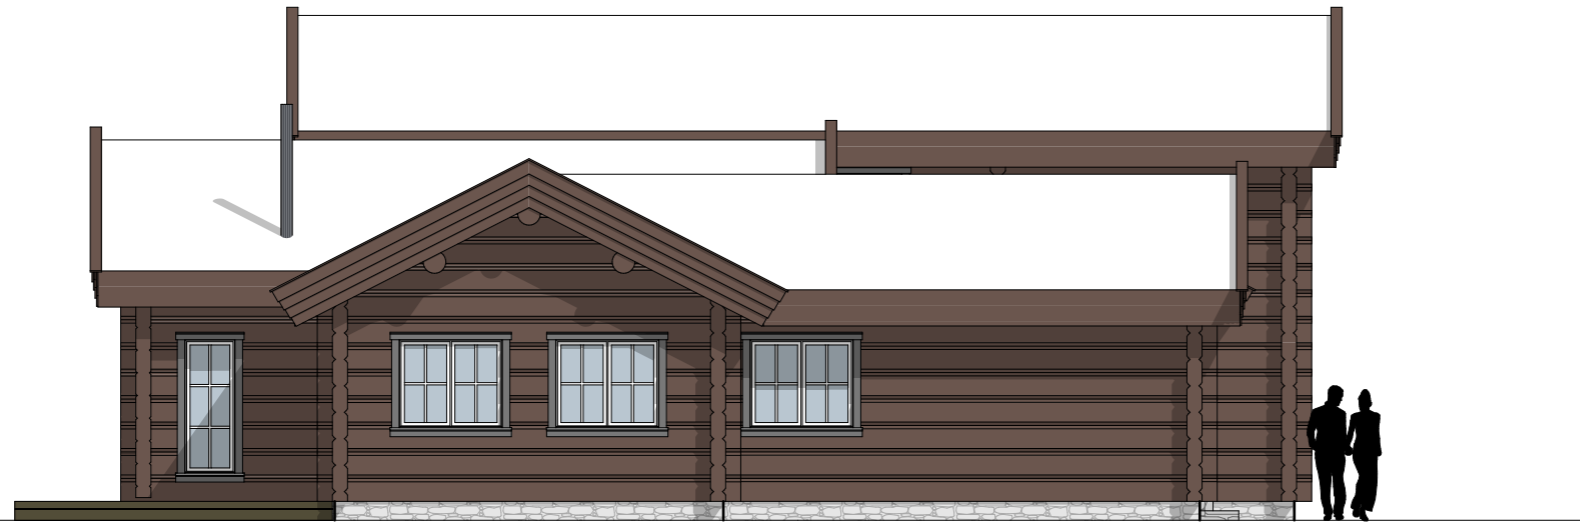


1:100 Fasade Sør

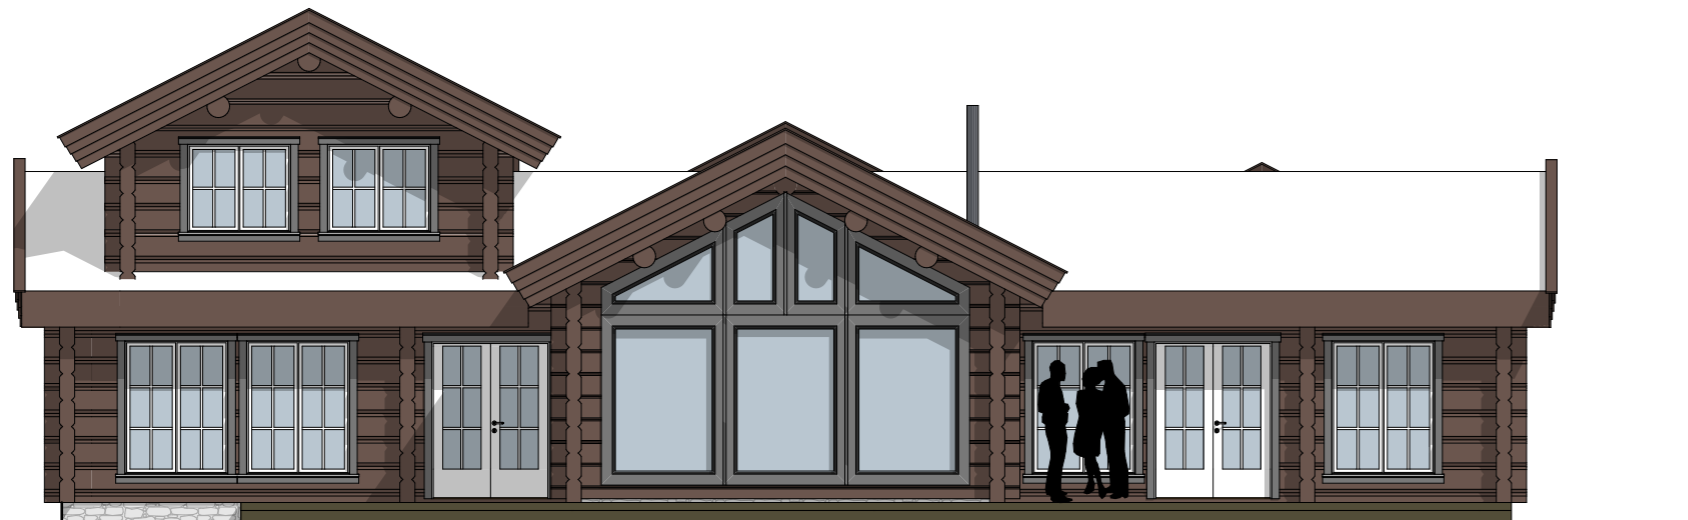


1:100 Fasade Vest

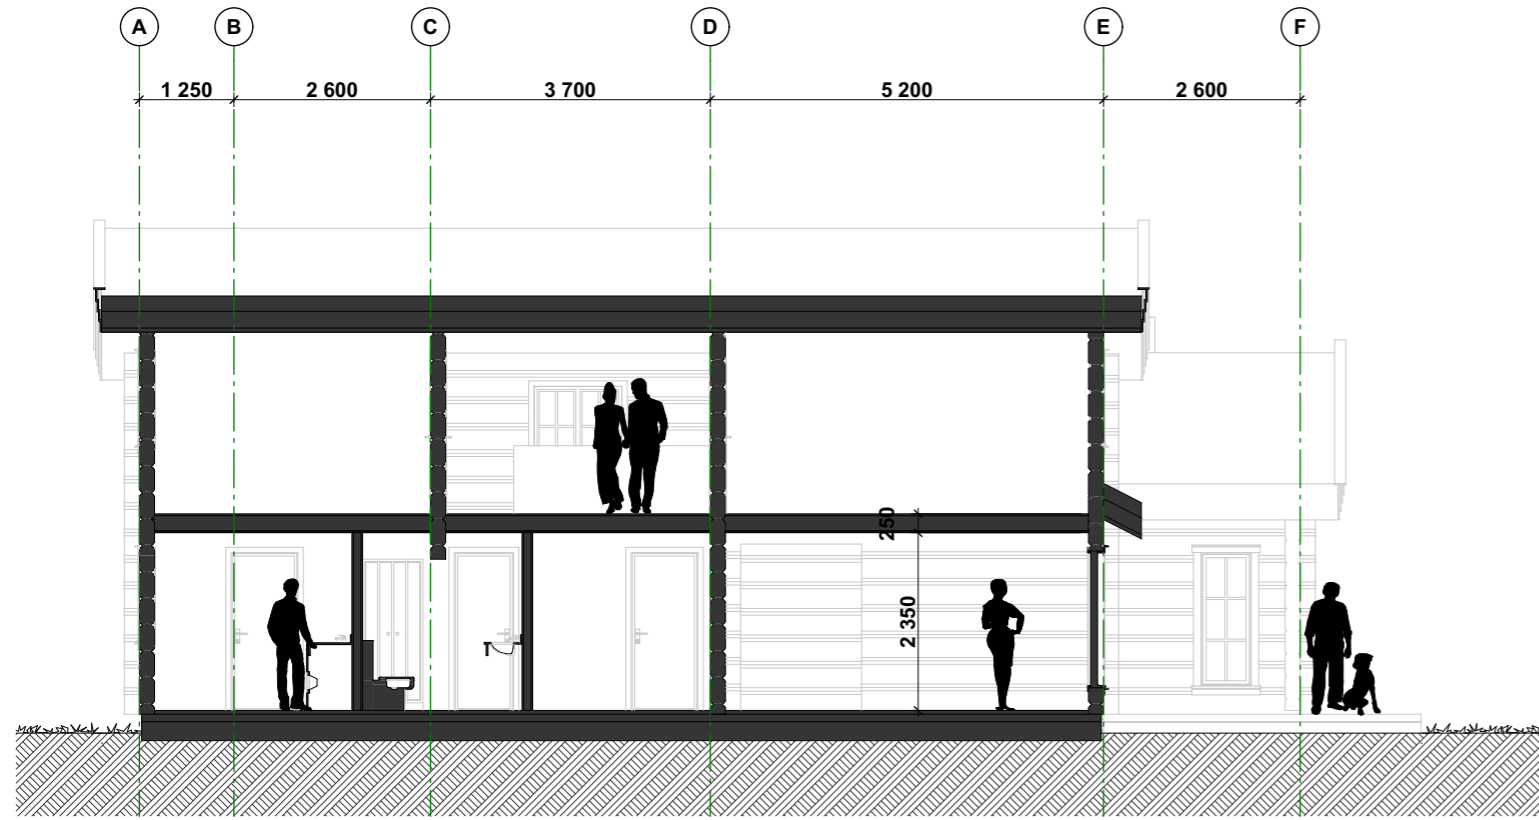

1:100 2

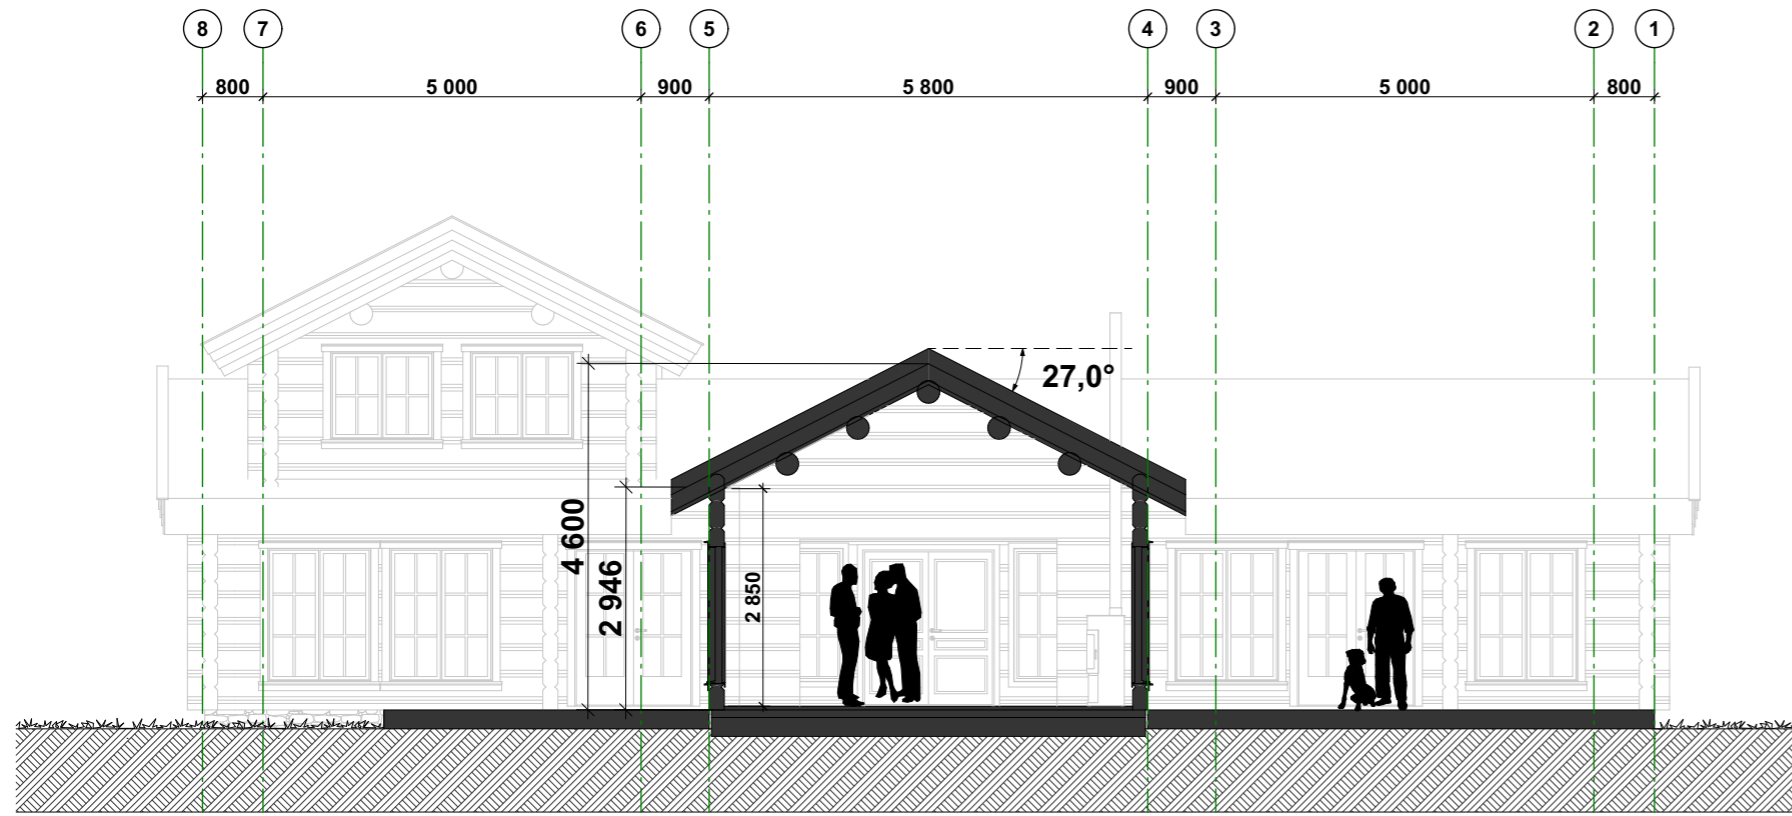


1:100 B

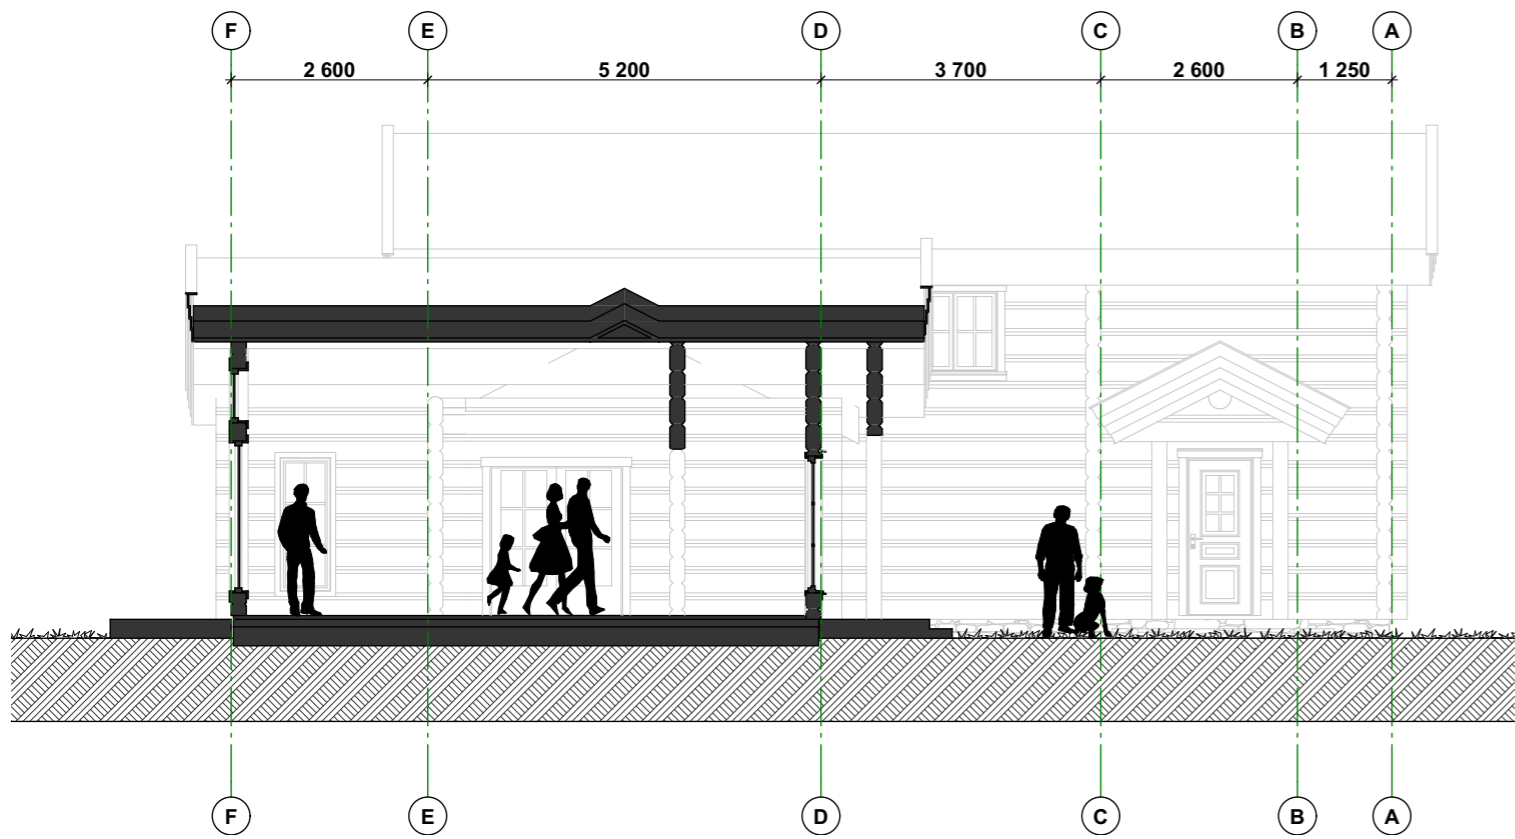


1:100

1

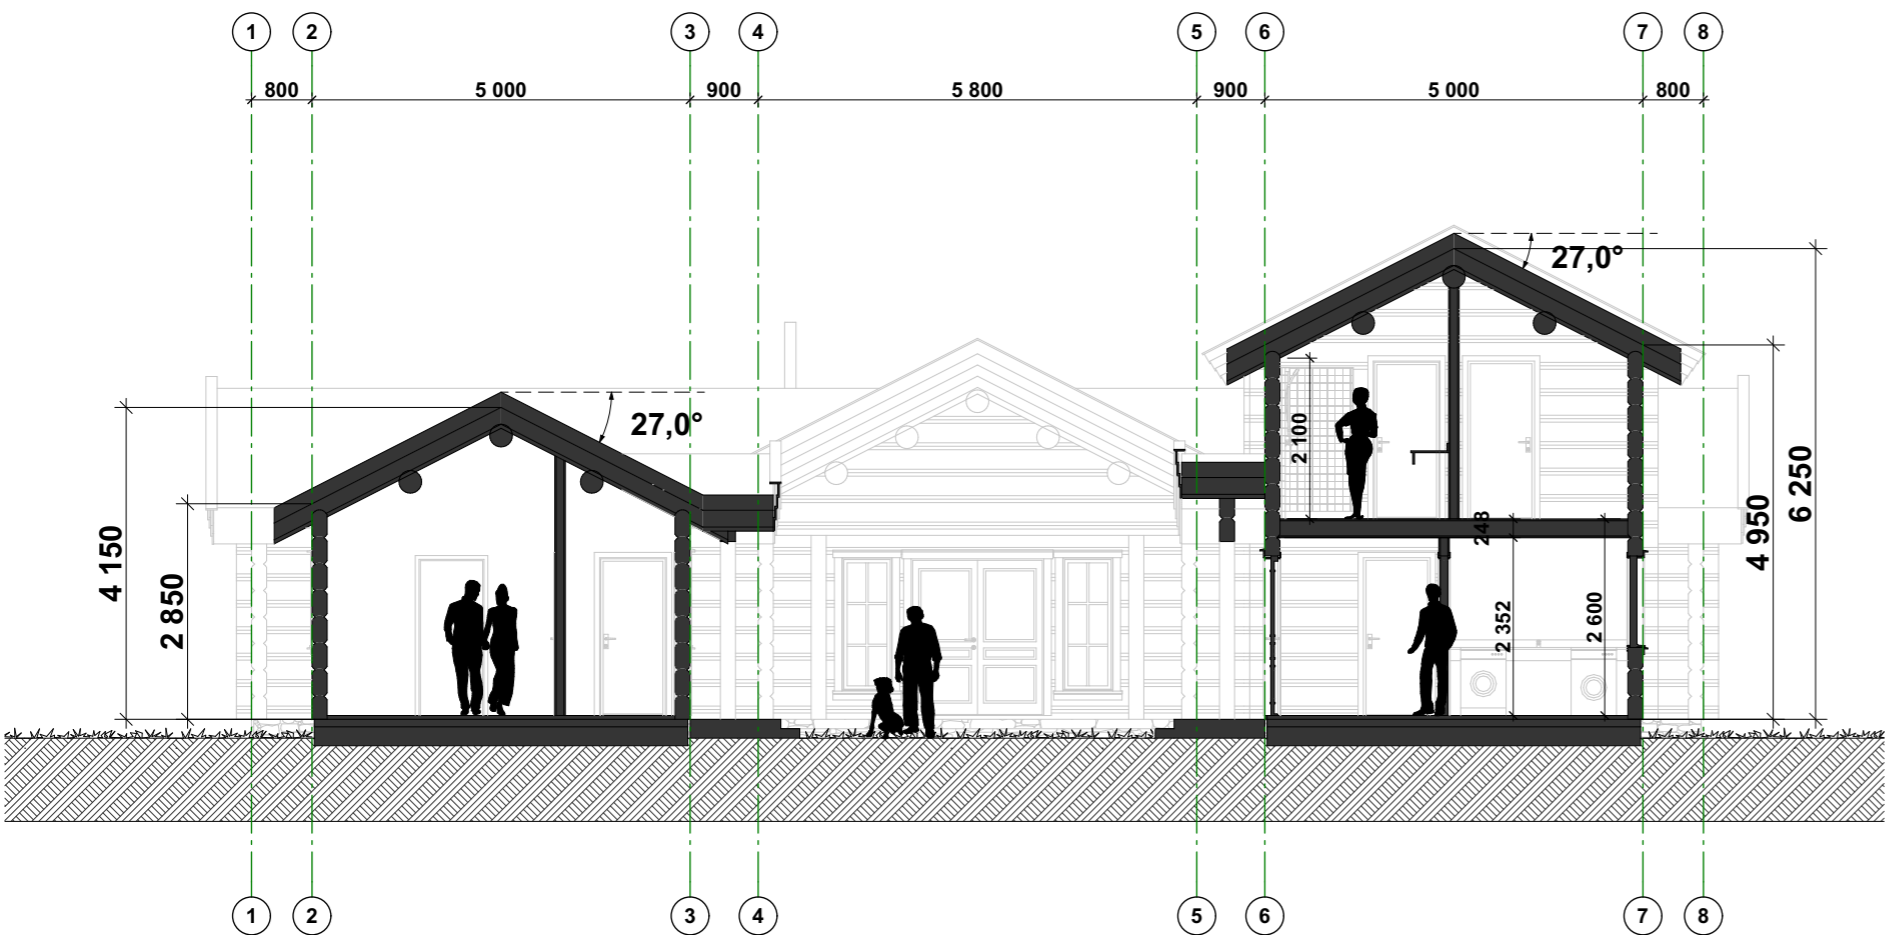

1:100

A

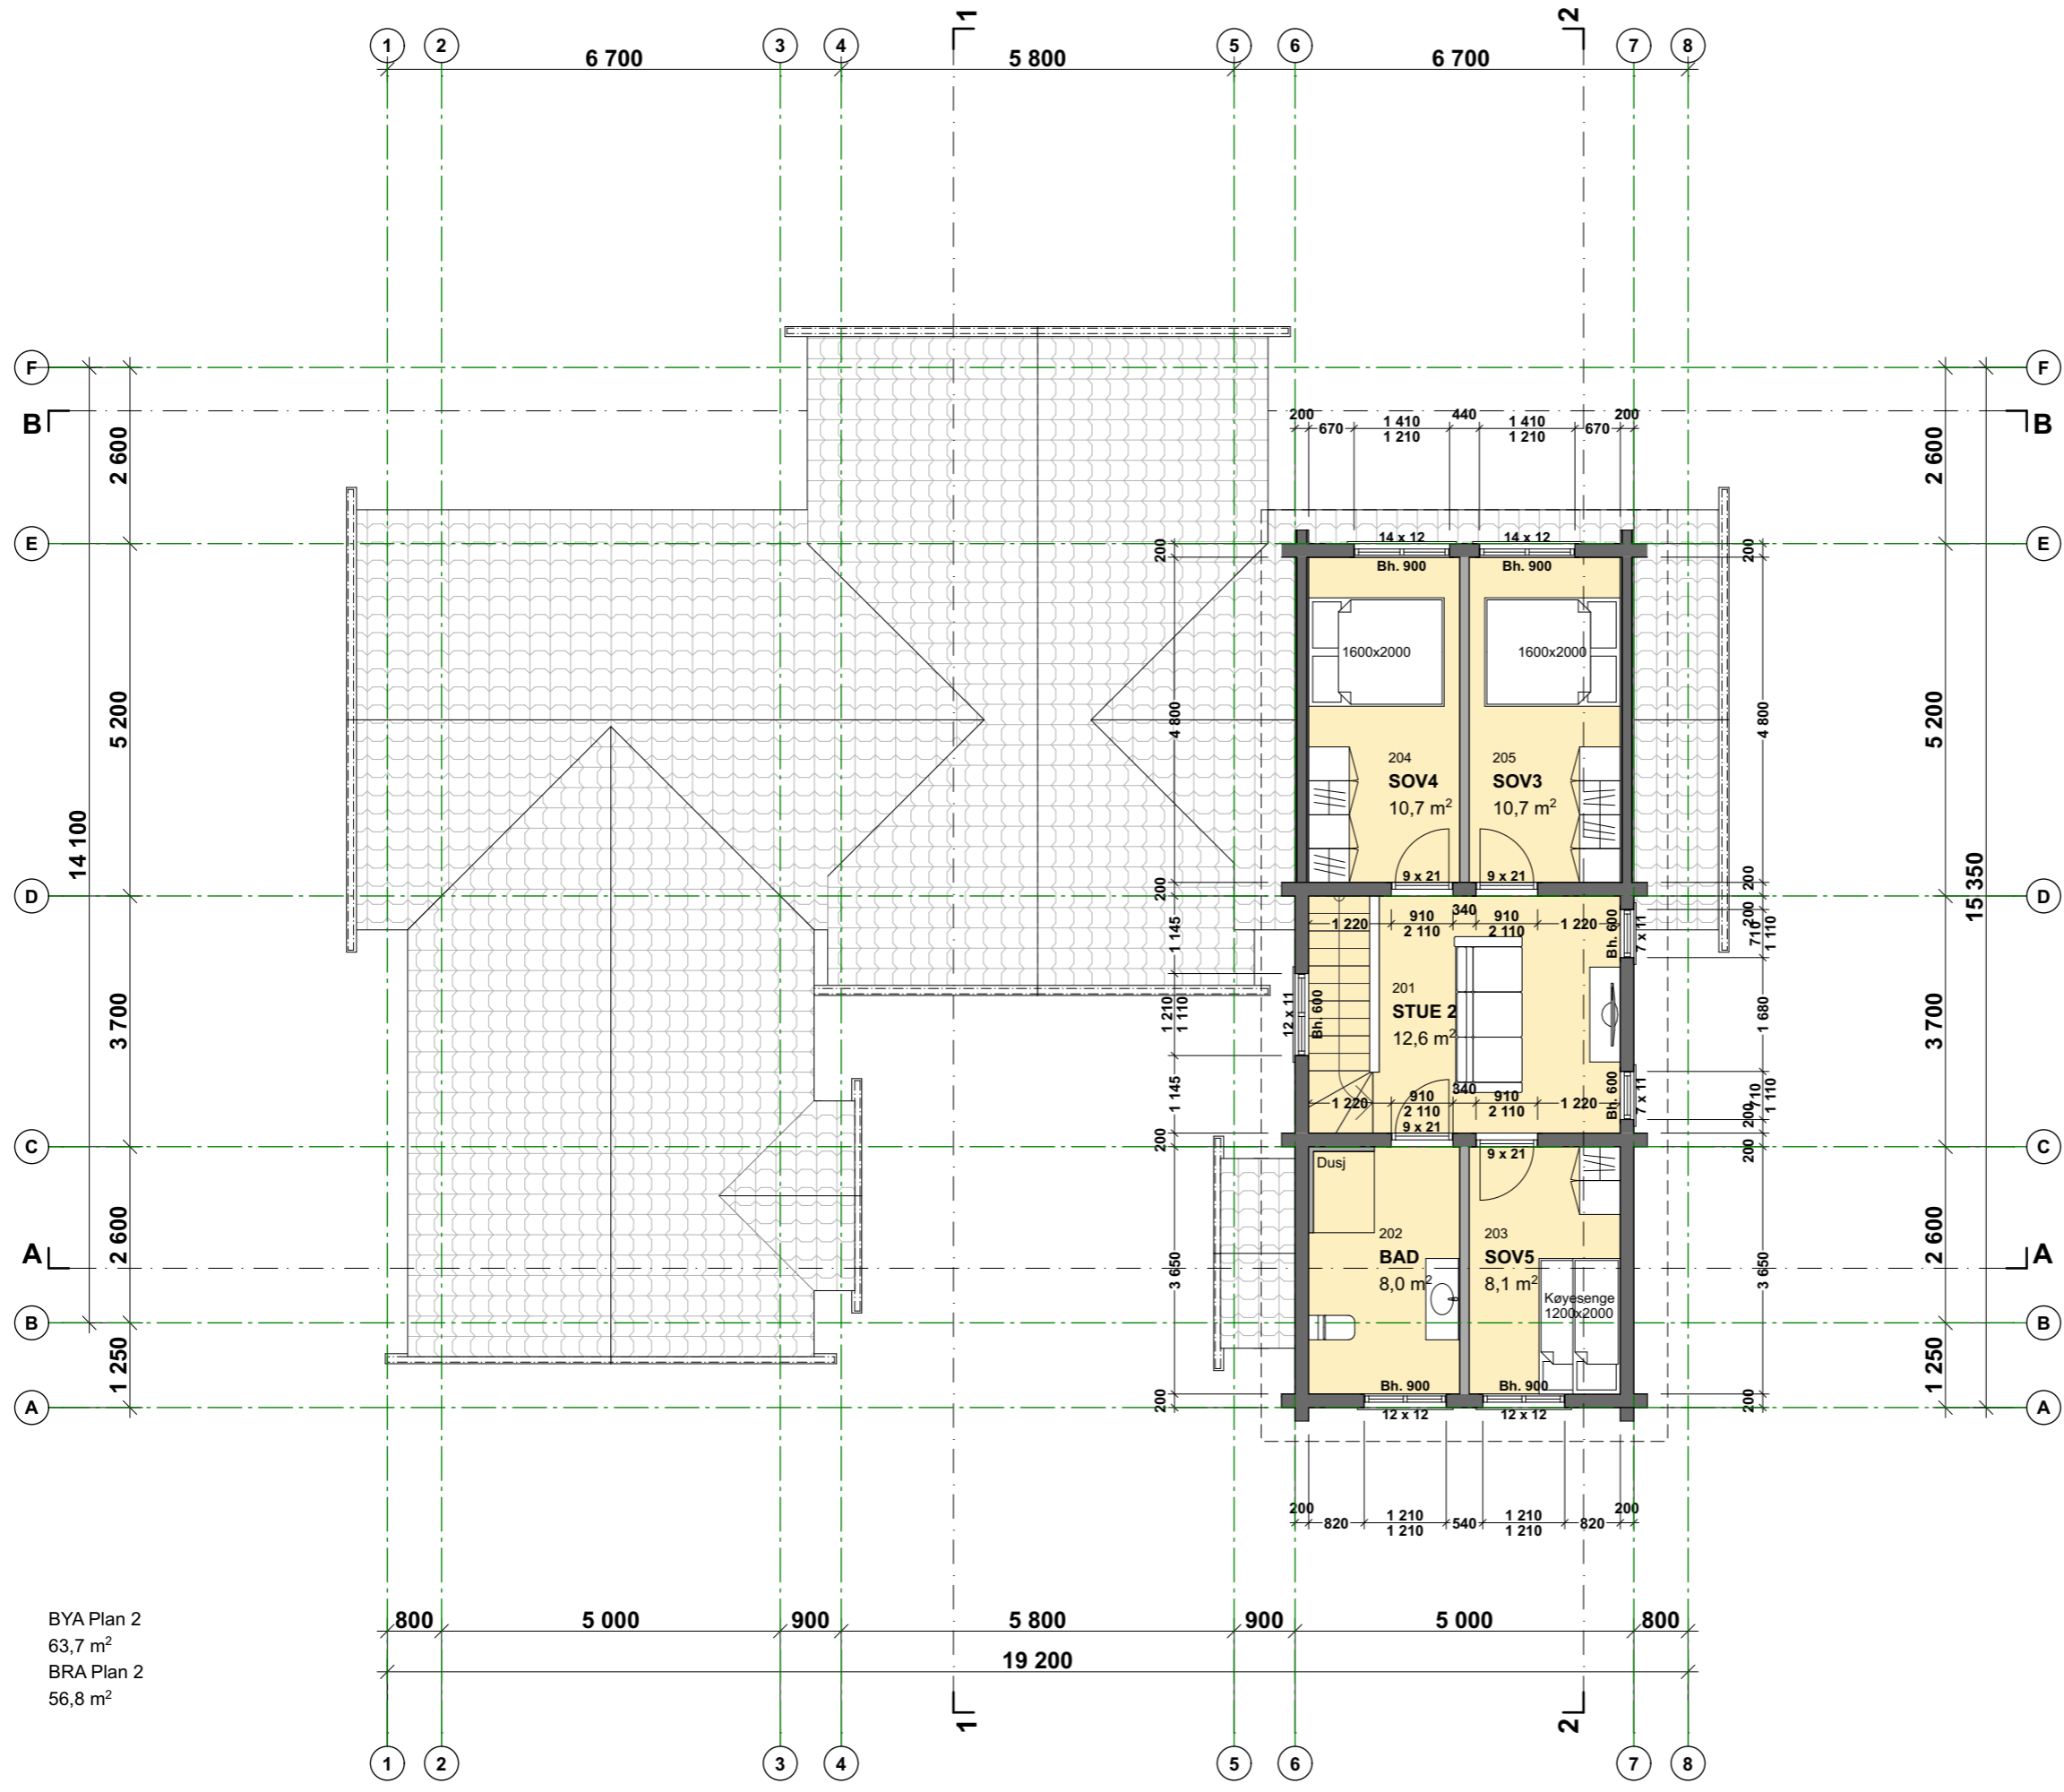

BYA Plan 2  
63,7 m<sup>2</sup>  
BRA Plan 2  
56,8 m<sup>2</sup>



BRA Plan 1  
168,0 m<sup>2</sup>  
BTA Plan 1  
184,2 m<sup>2</sup>  
BYA Plan 1  
191,1 m<sup>2</sup>